

STATE PROJECT NUMBER SHEET TOTAL NO. SHEETS


GA. \(\sqrt{7} \ \gamma_1 \)

EXIT RAMP

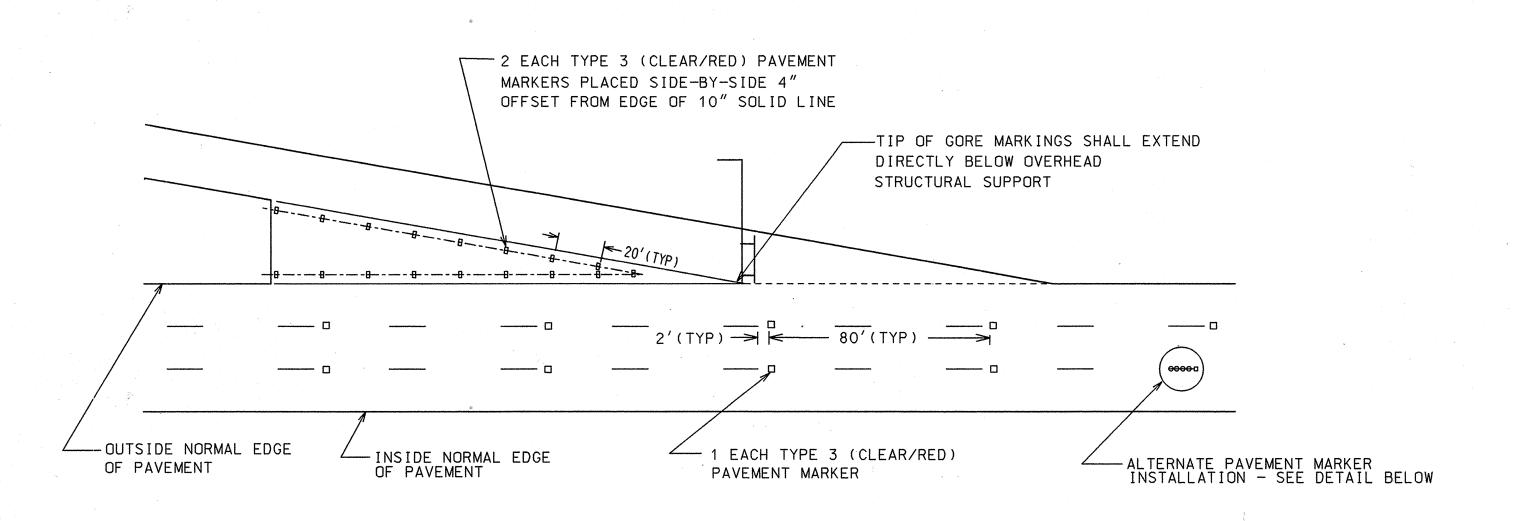


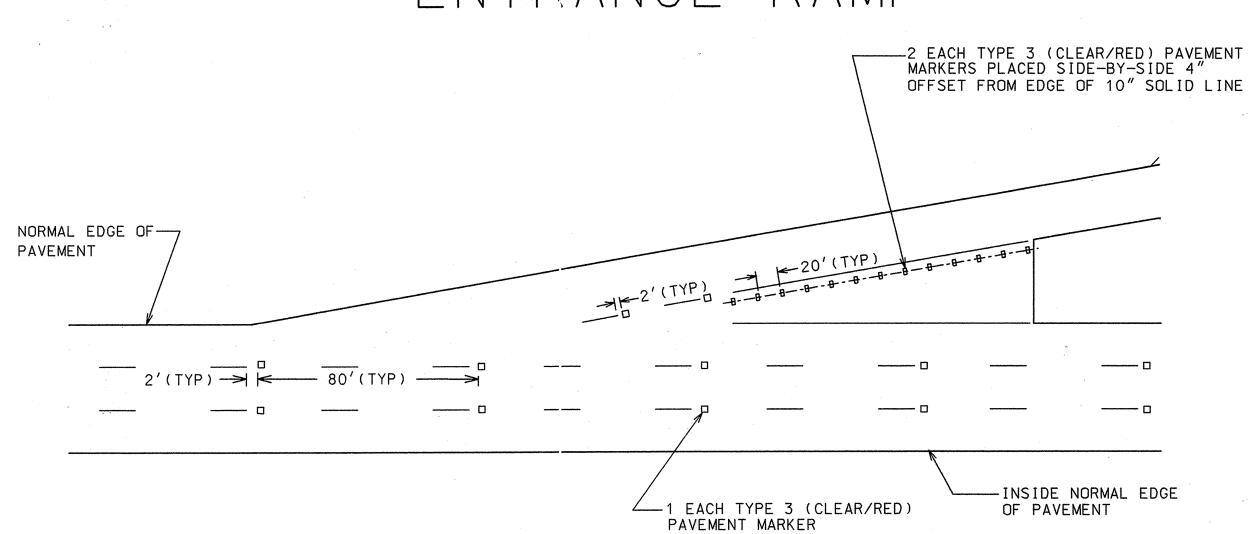

DIVERGING RAMPS

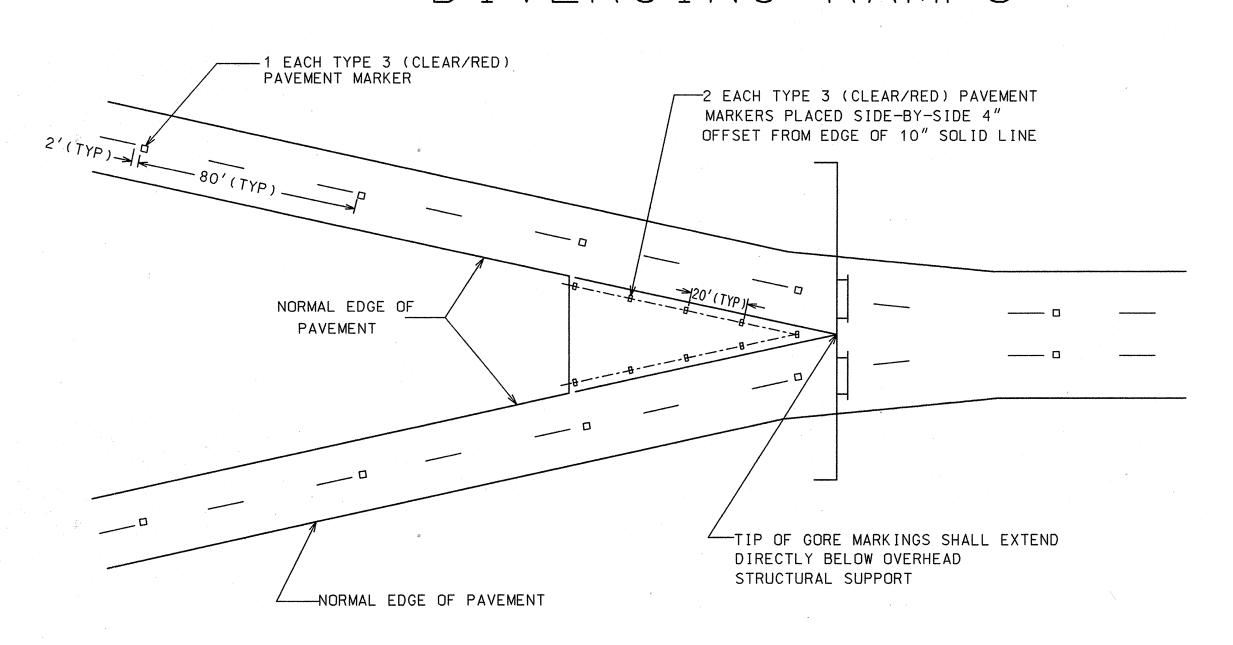



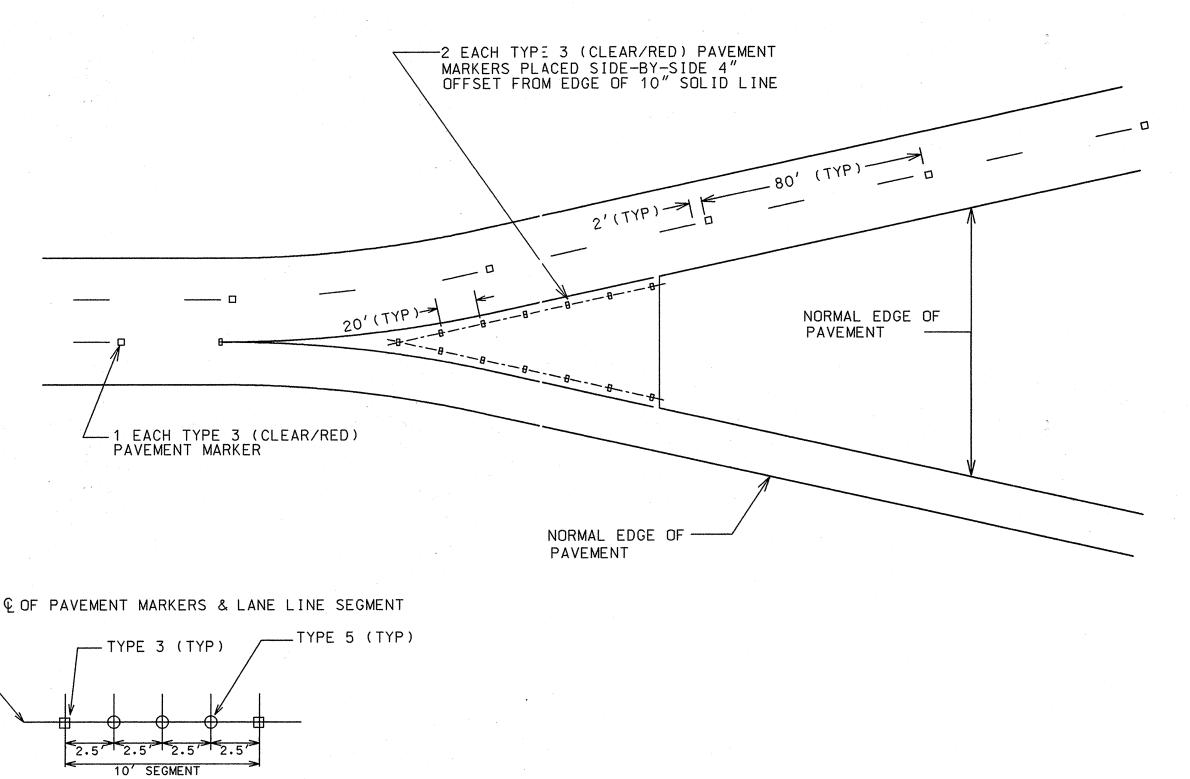

ALTERNATE PAVEMENT MARKER INSTALLATION (USE ON ALL LANE LINES WHEN LANE LINES CROSS LONGITUDINAL CONCRETE PAVEMENT JOINTS)

4° CURVES OR GREATER

TYPE 5 (TYP) TYPE 3

10' SEGMENT

CURVES LESS THAN 4°

GENERAL NOTES:

- 1. FOR SPECIFICATIONS REFER TO STANDARD SPECIFICATIONS; SECTION 654-RAISED PAVEMENT MARKERS.
- 2. CENTERLINE OF TYPE 3 RAISED PAVEMENT MARKERS SHALL COINCIDE WITH CENTERLINE OF LANES.
- 3. CLEAR FACE OF TYPE 3 RAISED PAVEMENT MARKERS SHALL BE ORIENTED TOWARD APPROACHING TRAFFIC.

DATE	REVISIONS	GEORGIA DEPARTMENT OF TRANSPORTATION OFFICE OF TRAFFIC SAFETY & DESIGN DETAILS OF RAISED PAVEMENT MARKER LOCATION LIMITED ACCESS ROADWAY	
		NO SCALE	JANUARY 2000

T-15B